


THIS MAP WAS NOT PREPARED OR INTENDED FOR USE AS A REAL ESTATE MAP. THE RAILWAY COMPANY DOES NOT REPRESENT OR SUGGEST THAT THE PROPERTY LINES AND RIGHT-OF-WAY LINES SHOWN ON THE MAP ARE ACCURATE OR THAT ANY OTHER INFORMATION ON THE MAP IS CORRECT. THE COMPANY DOES NOT REPRESENT THAT IT HAS CHECKED THIS MAP FOR ACCURACY.

RIGHT-OF-WAY AND TRACK MAP
 CINCINNATI SOUTHERN RAILWAY
 Operated by
 THE CINCINNATI, NEW ORLEANS & TEXAS PACIFIC RY. CO.
 STATION 9286+93 TO STATION 9394+53
 SCALE: 1 IN. = 200 FT. DECEMBER 31 1927
 Office of Chief Engineer
 Washington, D. C.

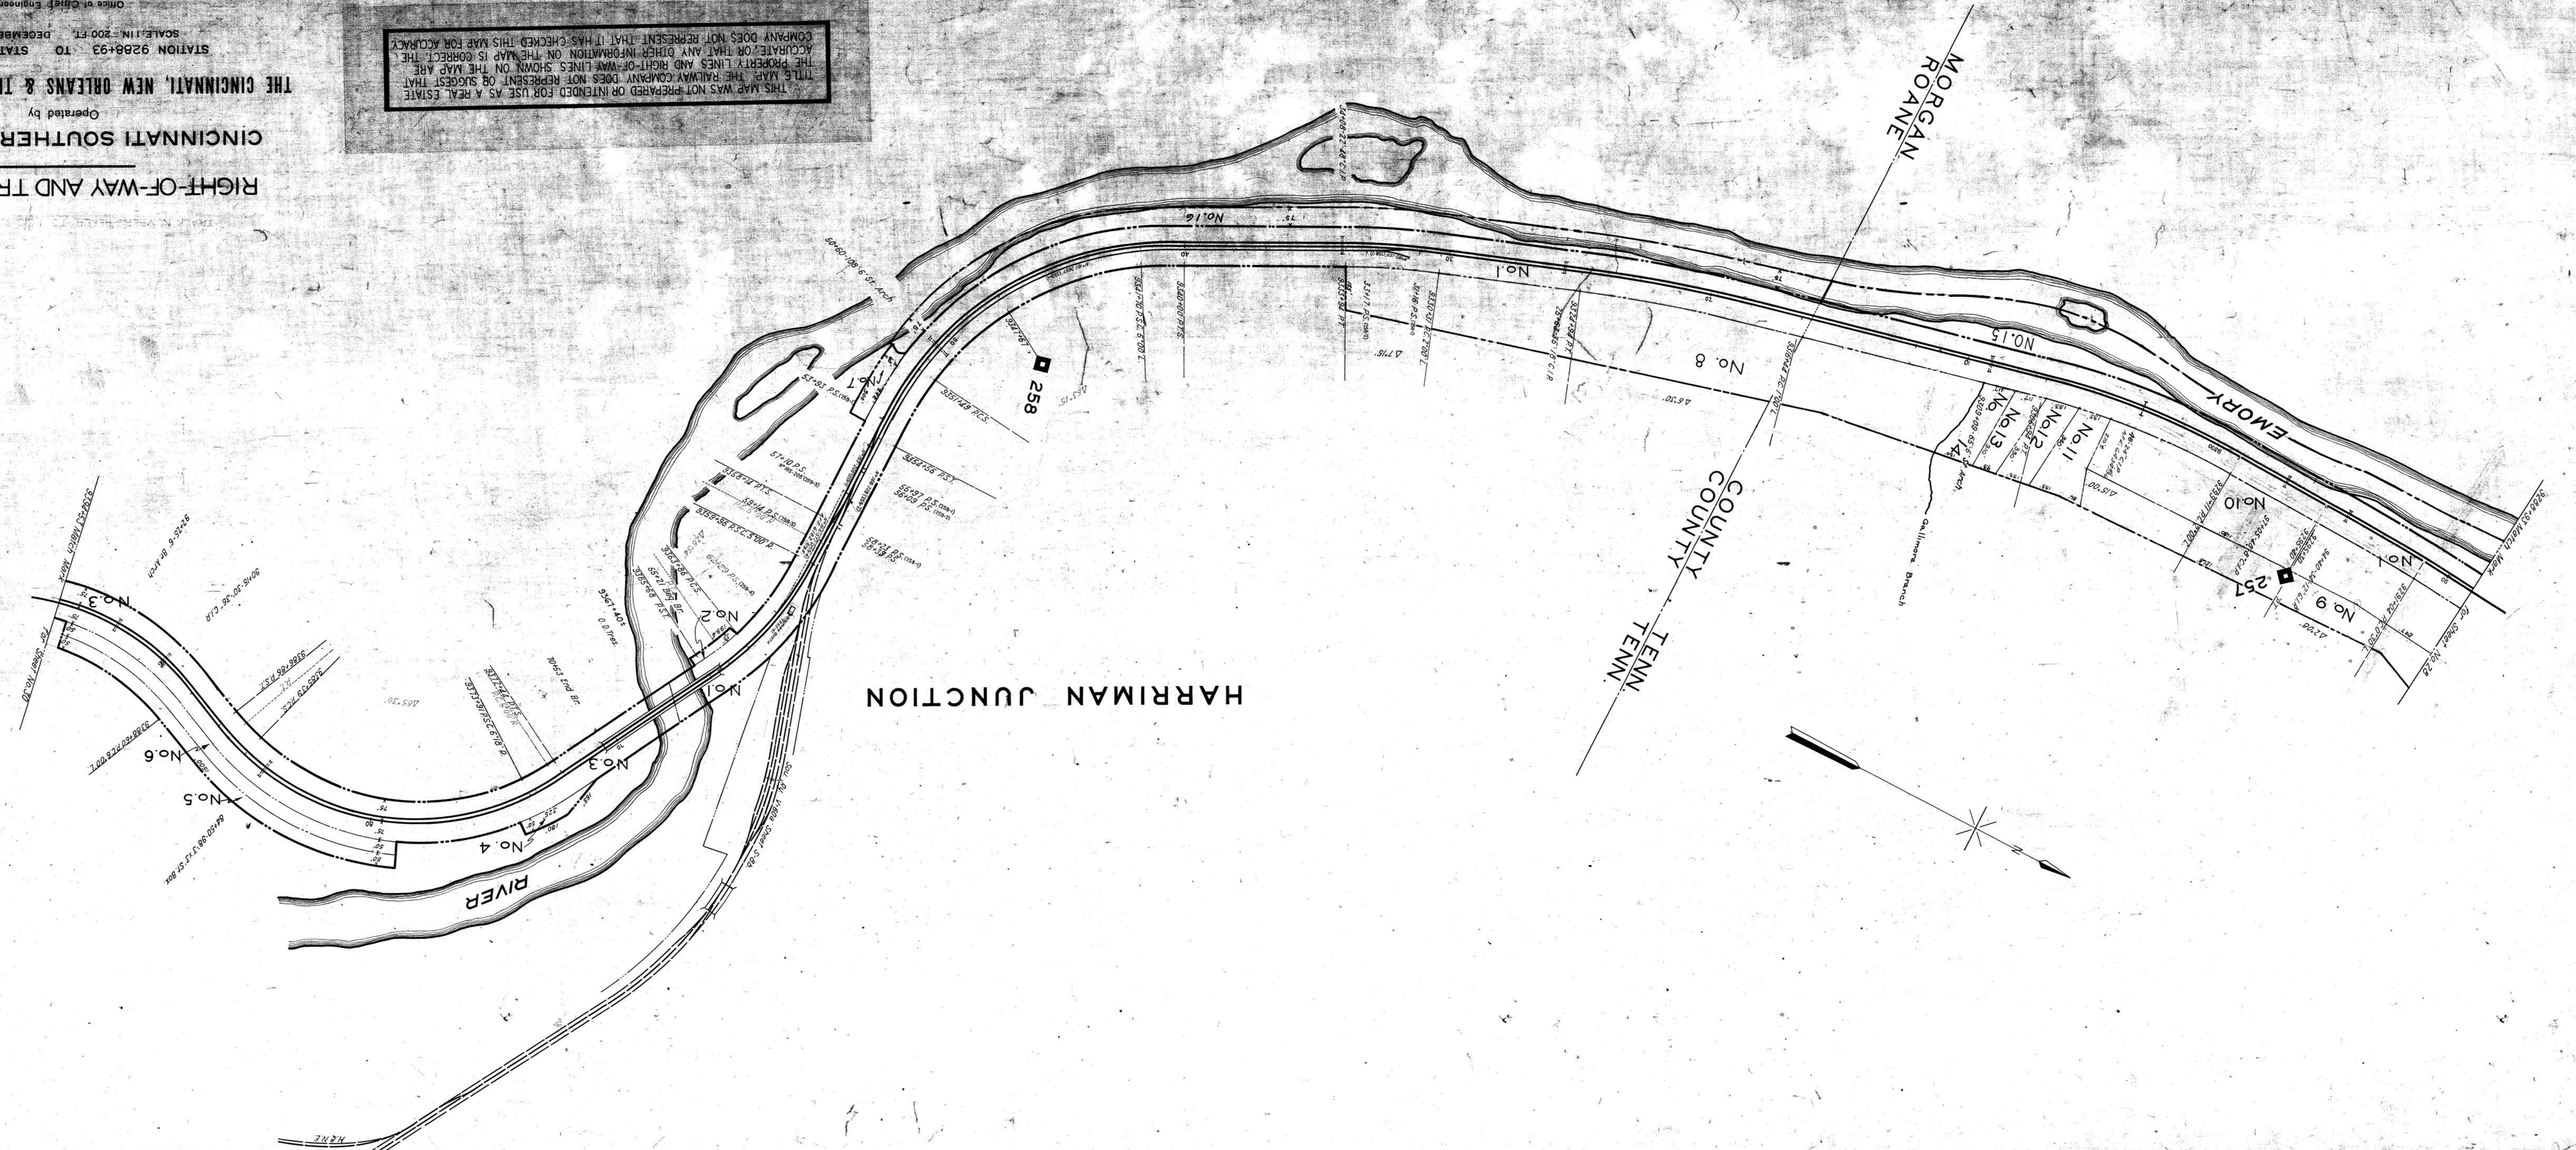

STATIONING REFERS TO I. C. C. INVENTORY CHAINAGE - 1916
 (Scale Correct)